


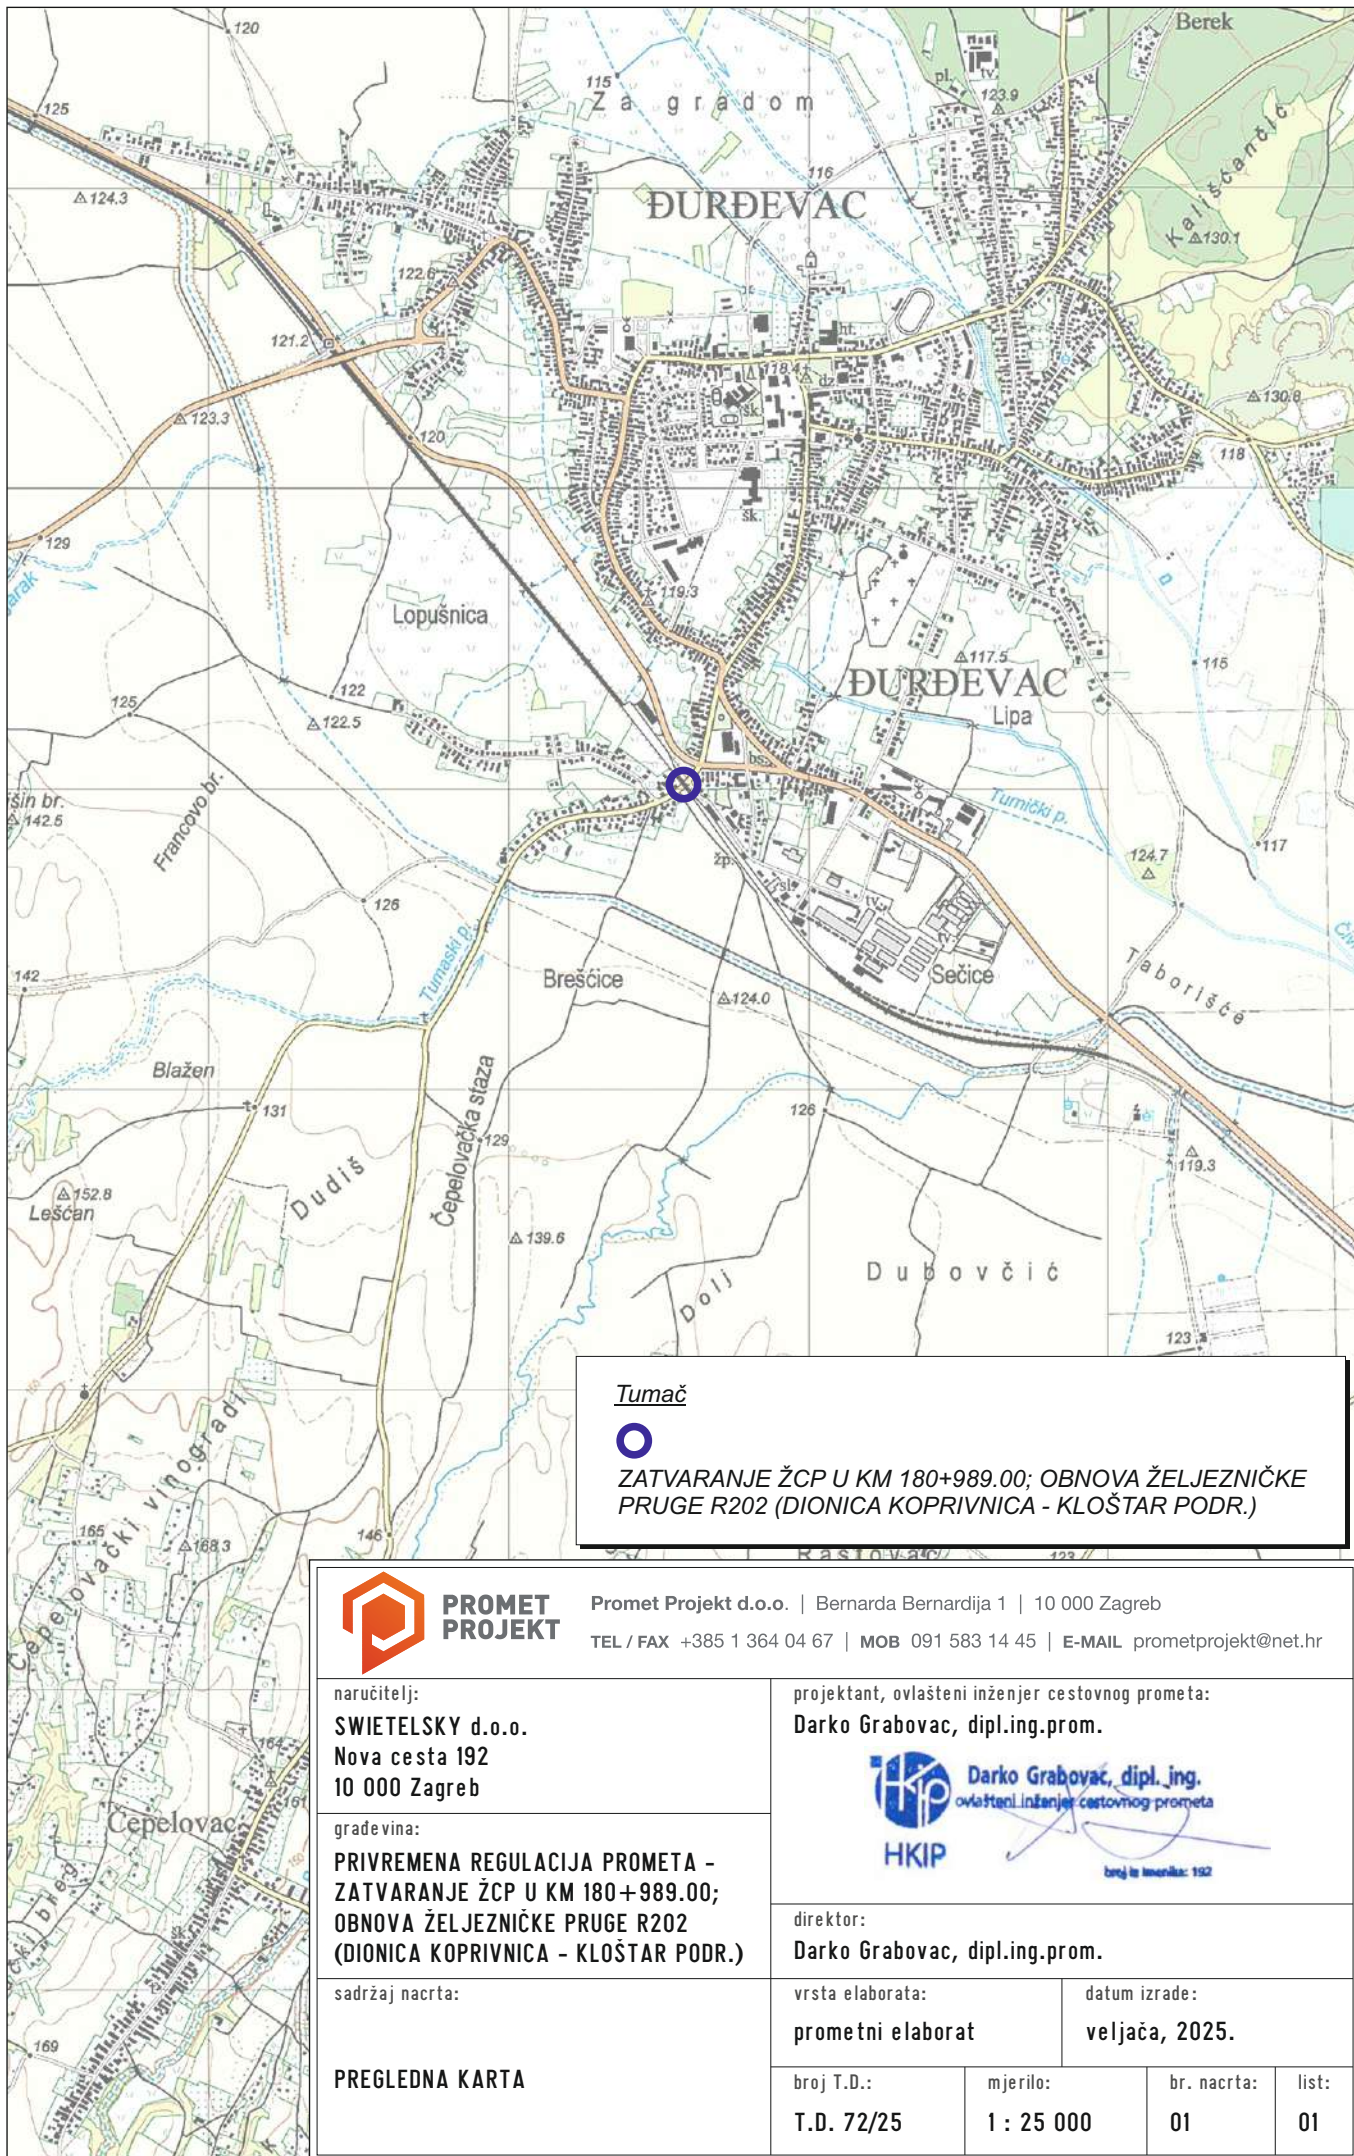

Tumač



ZATVARANJE ŽCP U KM 180+989.00; OBNOVA ŽELJEZNIČKE PRUGE R202 (DIONICA KOPRIVNICA - KLOŠTAR PODR.)



Promet Projekt d.o.o. | Bernarda Bernardija 1 | 10 000 Zagreb
TEL / FAX +385 1 364 04 67 | MOB 091 583 14 45 | E-MAIL prometprojekt@net.hr

naručitelj:
SWIETELSKY d.o.o.
Nova cesta 192
10 000 Zagreb

građevina:
**PRIVREMENA REGULACIJA PROMETA -
ZATVARANJE ŽCP U KM 180+989.00;
OBNOVA ŽELJEZNIČKE PRUGE R202
(DIONICA KOPRIVNICA - KLOŠTAR PODR.)**

sadržaj nacрта:

PREGLEDNA KARTA

projektant, ovlaštenu inženjer cestovnog prometa:
Darko Grabovac, dipl.ing.prom.



direktor:
Darko Grabovac, dipl.ing.prom.

vrsta elaborata:
prometni elaborat

datum izrade:
veljača, 2025.

broj T.D.:
T.D. 72/25


mjerilo:
1 : 25 000

br. nacрта:
01

list:
01



 PROMET PROJEKT		Promet Projekt d.o.o. Bernarda Bernardija 1 10 000 Zagreb TEL / FAX +385 1 364 04 67 MOB 091 583 14 45 E-MAIL prometprojekt@net.hr	
naručitelj: SWIETELSKY d.o.o. Nova cesta 192 10 000 Zagreb		projektant, ovlašteni inženjer cestovnog prometa: Darko Grabovac, dipl.ing.prom.  Darko Grabovac, dipl.ing. ovlašteni inženjer cestovnog prometa broj iz izveštaja: 192	
građevina: PRIVREMENA REGULACIJA PROMETA - ZATVARANJE ŽCP U KM 180+989.00; OBNOVA ŽELJEZNIČKE PRUGE R202 (DIONICA KOPRIVNICA - KLOŠTAR PODR.)		direktor: Darko Grabovac, dipl.ing.prom.	
sadržaj nacrt:		vrsta elaborata: prometni elaborat	datum izrade: veljača, 2025.
PRIVREMENA REGULACIJA PROMETA - ZONA ŽCP U KM 180+989.00		broj T.D.: T.D. 72/25	mjerilo: 1 : 1 000
		br. nacrt:	list:
		02	01

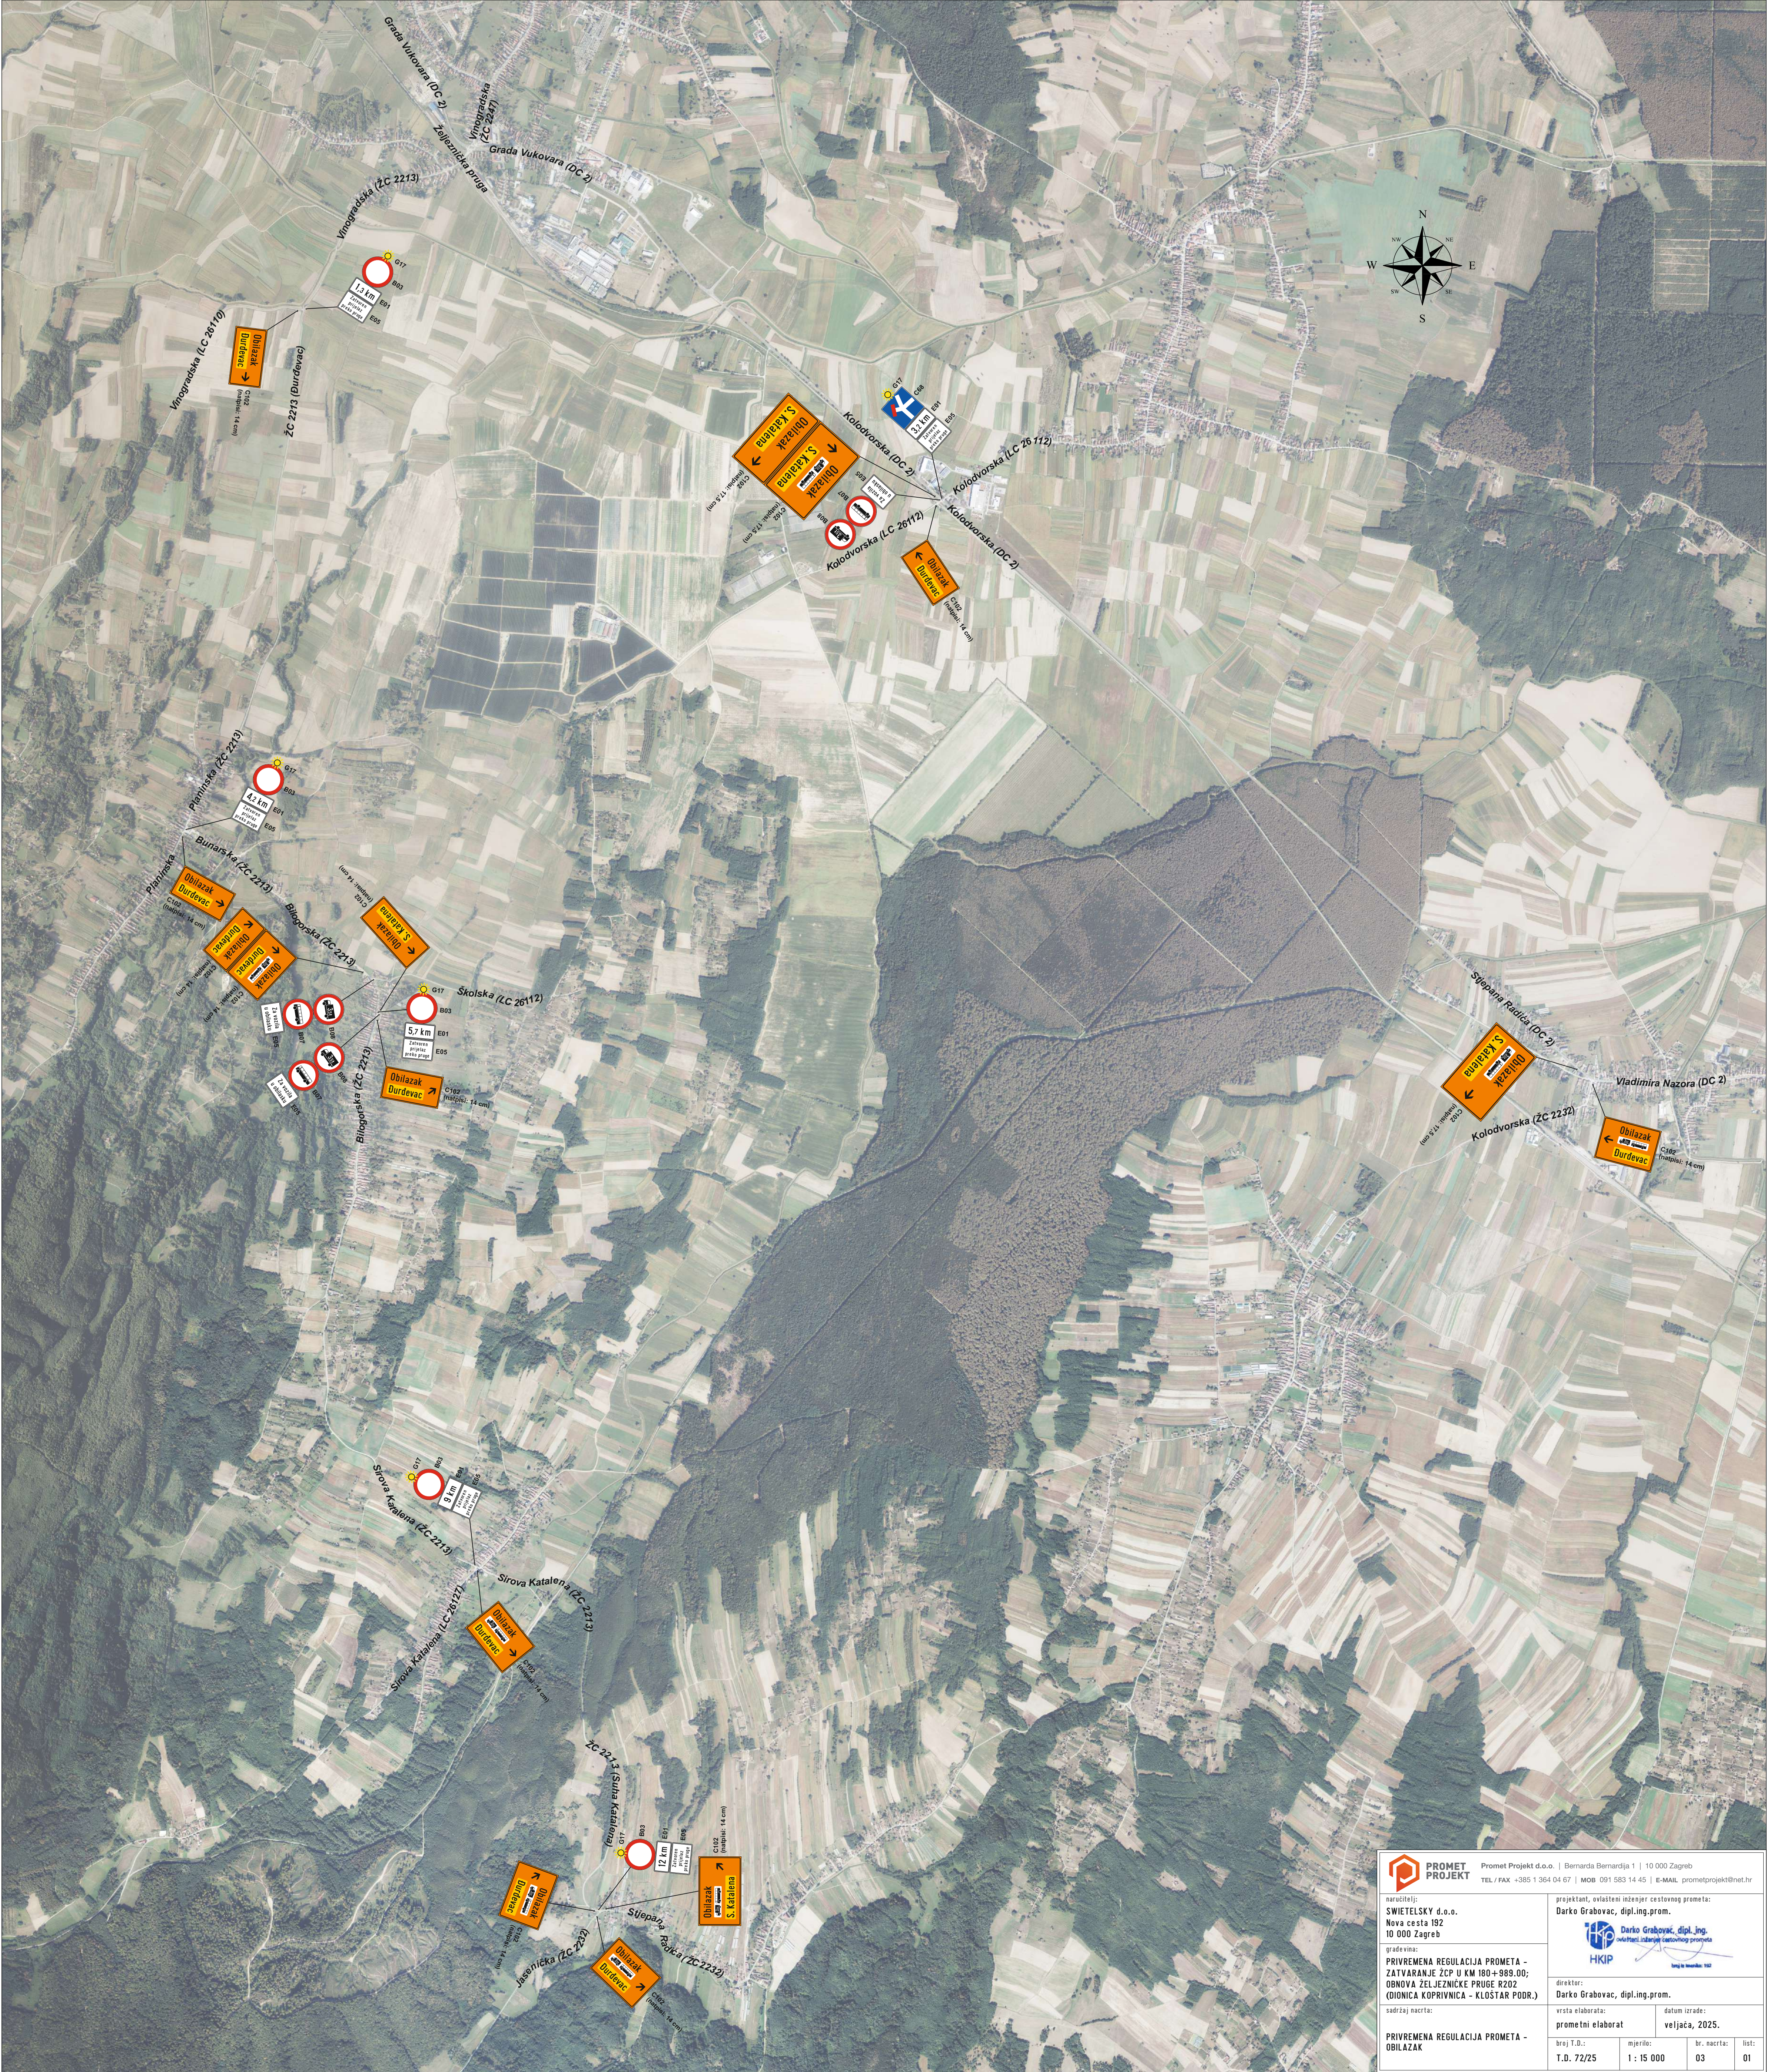

 PROMET PROJEKT		Promet Projekt d.o.o. Bernarda Bernardija 1 10 000 Zagreb TEL / FAX +385 1 364 04 67 MOB 091 583 14 45 E-MAIL prometprojekt@net.hr	
naručitelj: SWIETELSKY d.o.o. Nava cesta 192 10 000 Zagreb		projektant, ovlašten inženjer cestovnog prometa: Darko Grabovac, dipl.ing.prom.  Darko Grabovac, dipl.ing. ovlašten inženjer cestovnog prometa Ispravak izbrojnik: 192	
gradovlasnik: PRIVREMENA REGULACIJA PROMETA - ZATVARANJE ŽC P U KM 180 + 999.00; OBNOVA ŽELJEZNIČKE PRUGE R202 (DIONICA KOPRIVNICA - KLOSTAR PODR.)		direktor: Darko Grabovac, dipl.ing.prom.	
vrsta elaborata: prometni elaborat		datum izrade: veljača, 2025.	
sadržaj nacrtu: PRIVREMENA REGULACIJA PROMETA - OBILAZAK		broj T.D.: T.D. 72/25	mjerilo: 1 : 15 000
		br. nacrtu: 03	list: 01