




PRIVREMENA REGULACIJA PROMETA

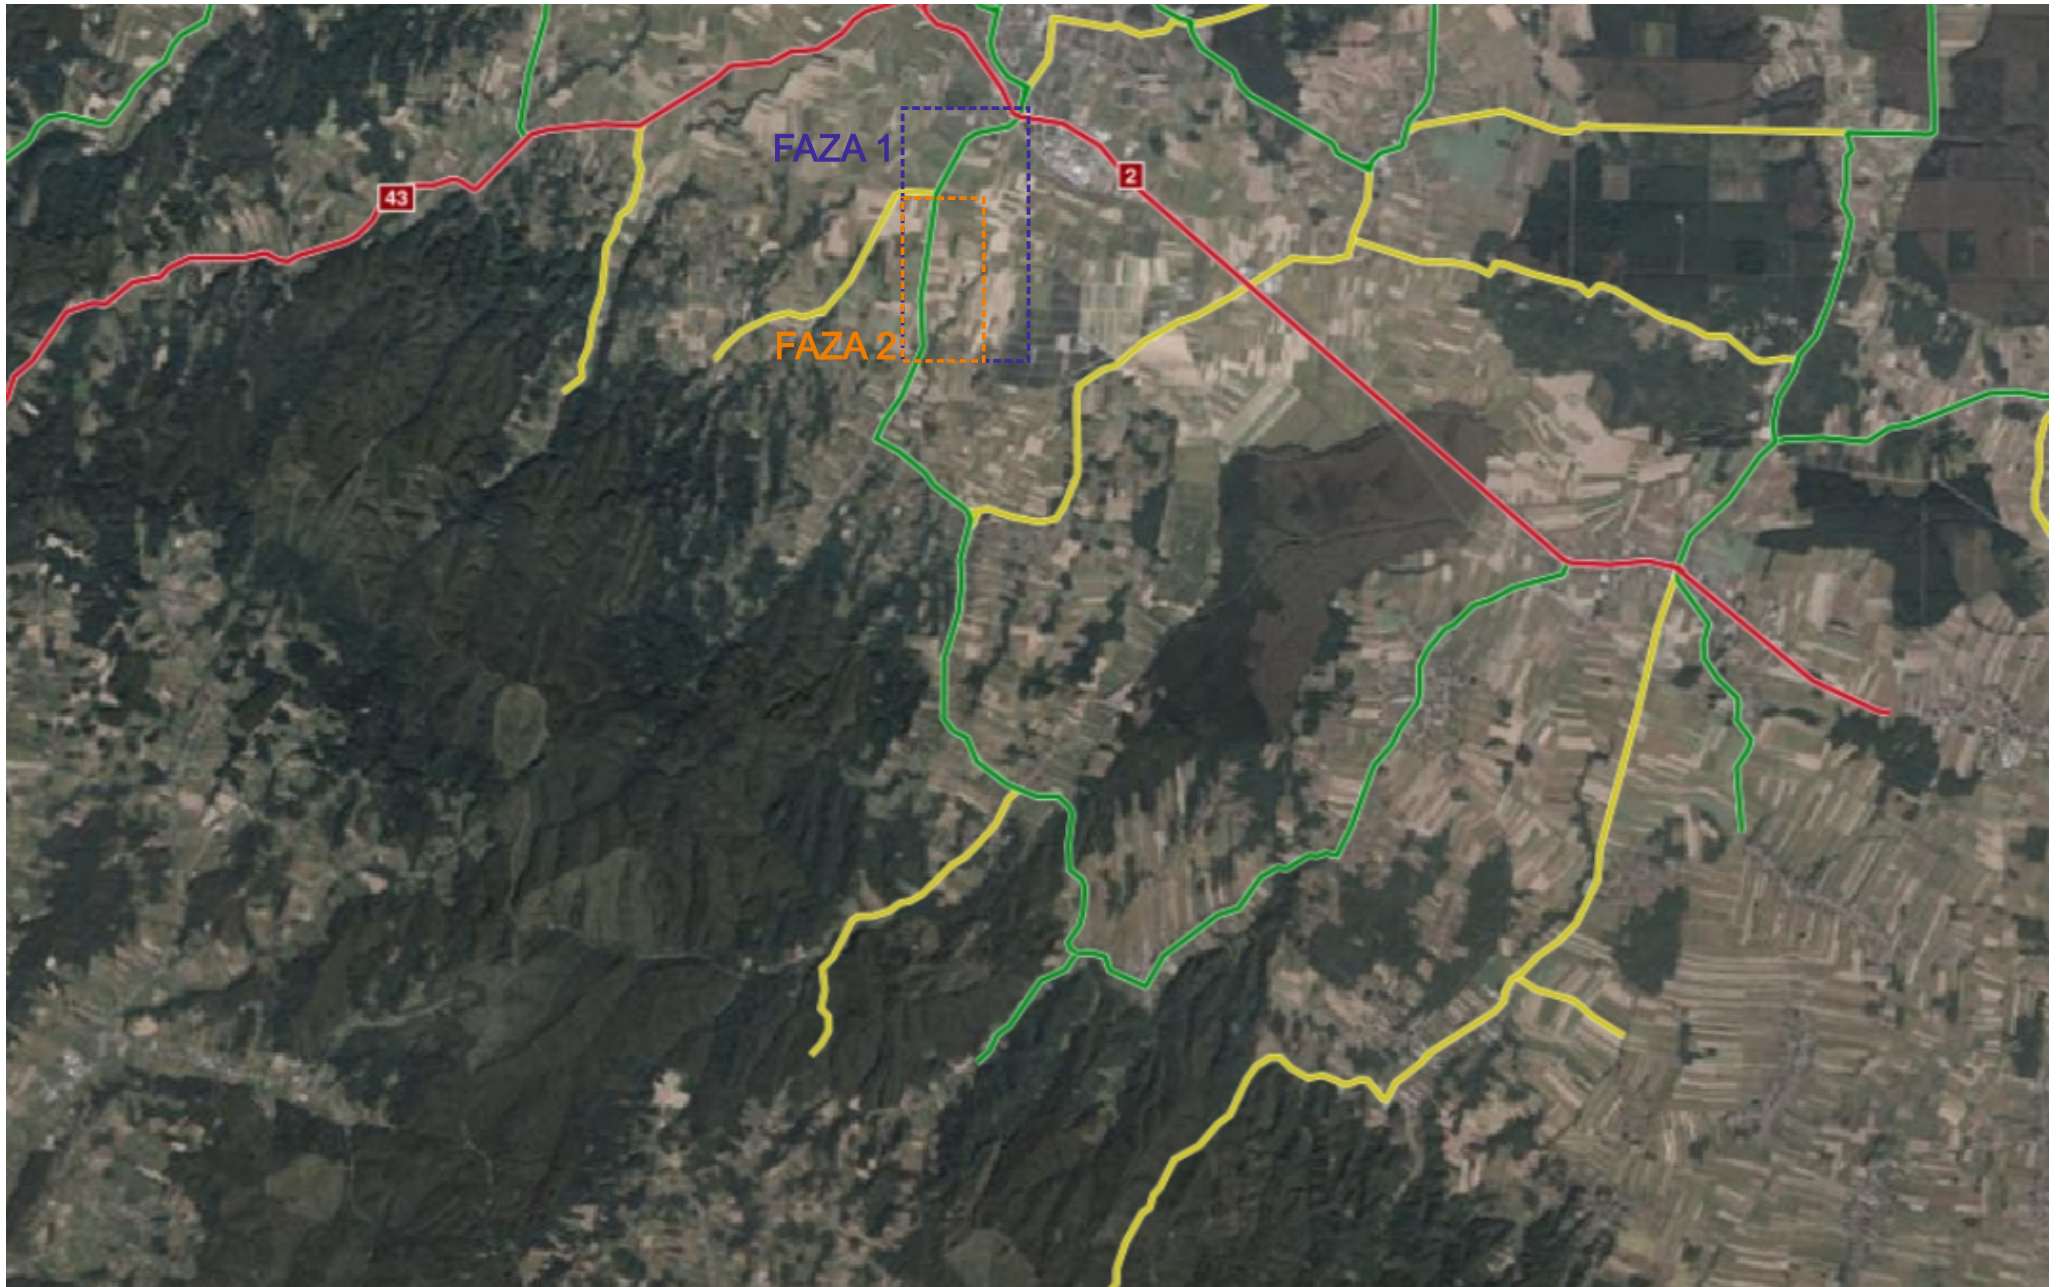


PRIVREMENA REGULACIJA PROMETA

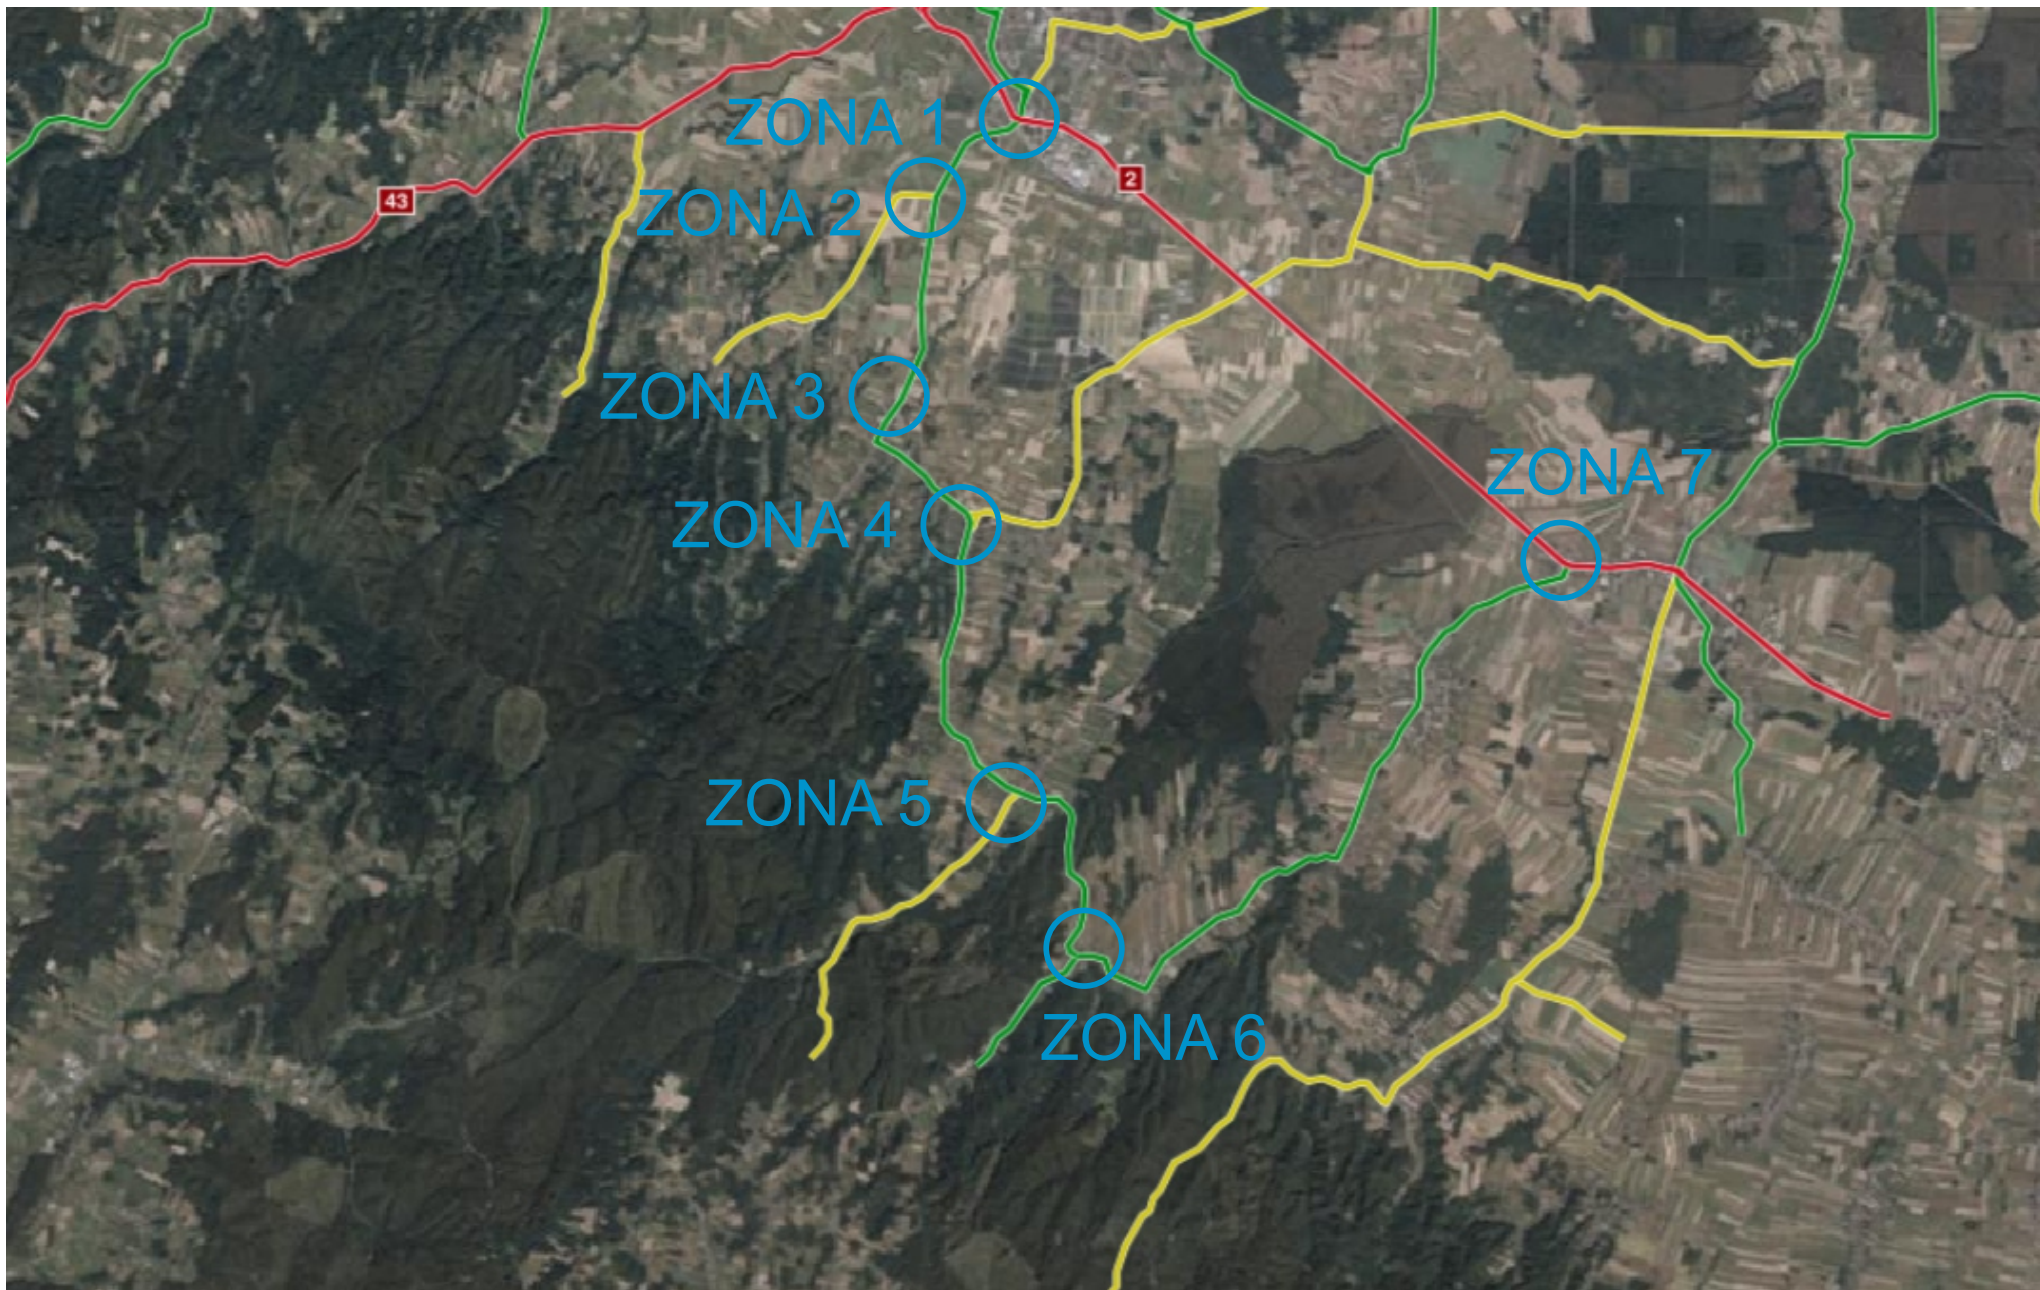


PRIVREMENA REGULACIJA PROMETA ZONA 1 - faza 1

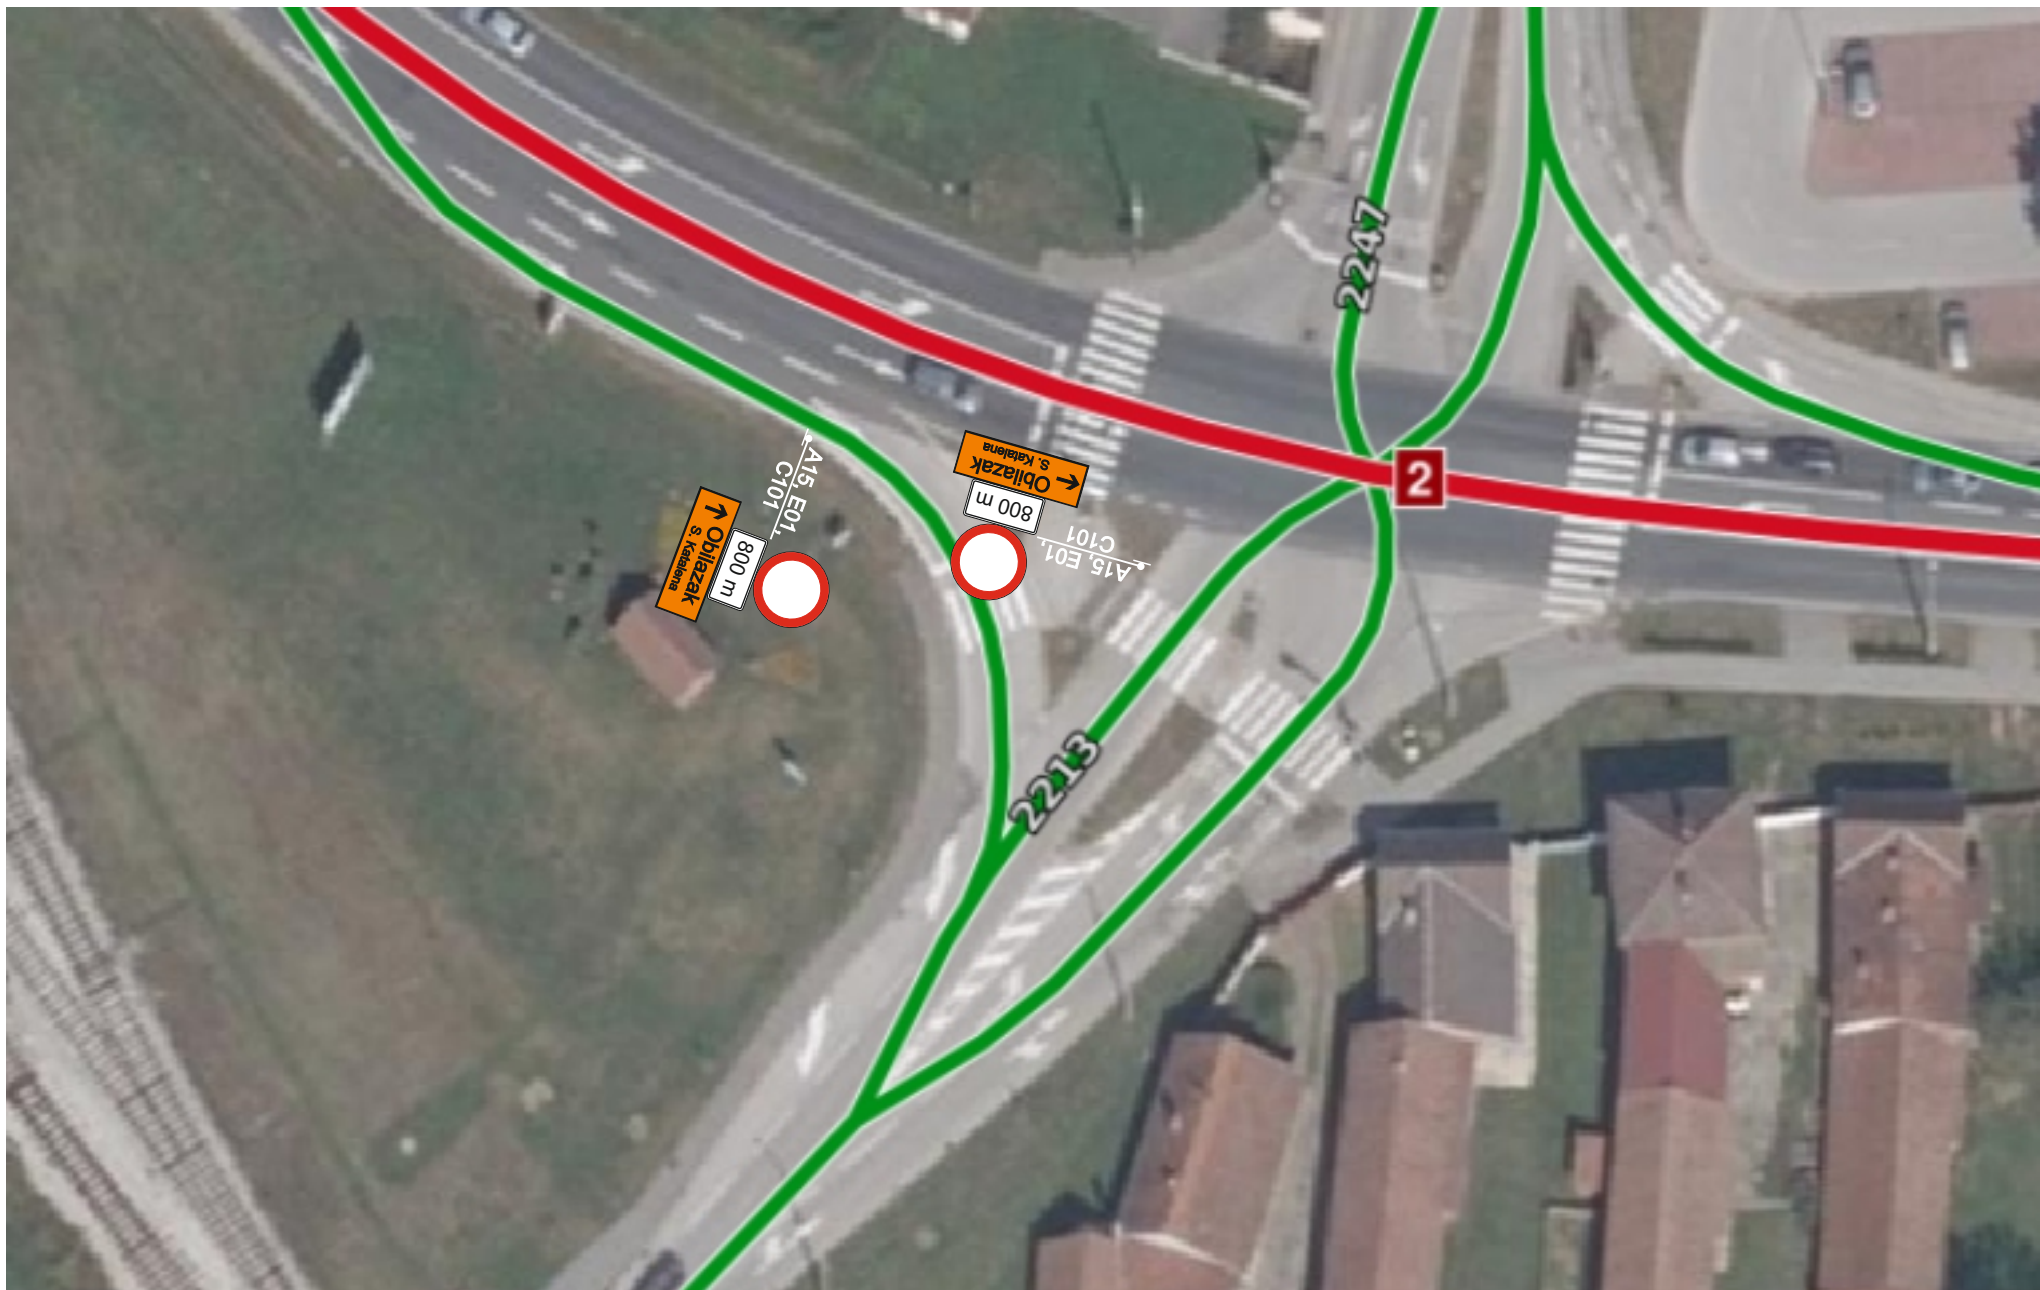


PRIVREMENA REGULACIJA PROMETA ZONA 2 - faza 1

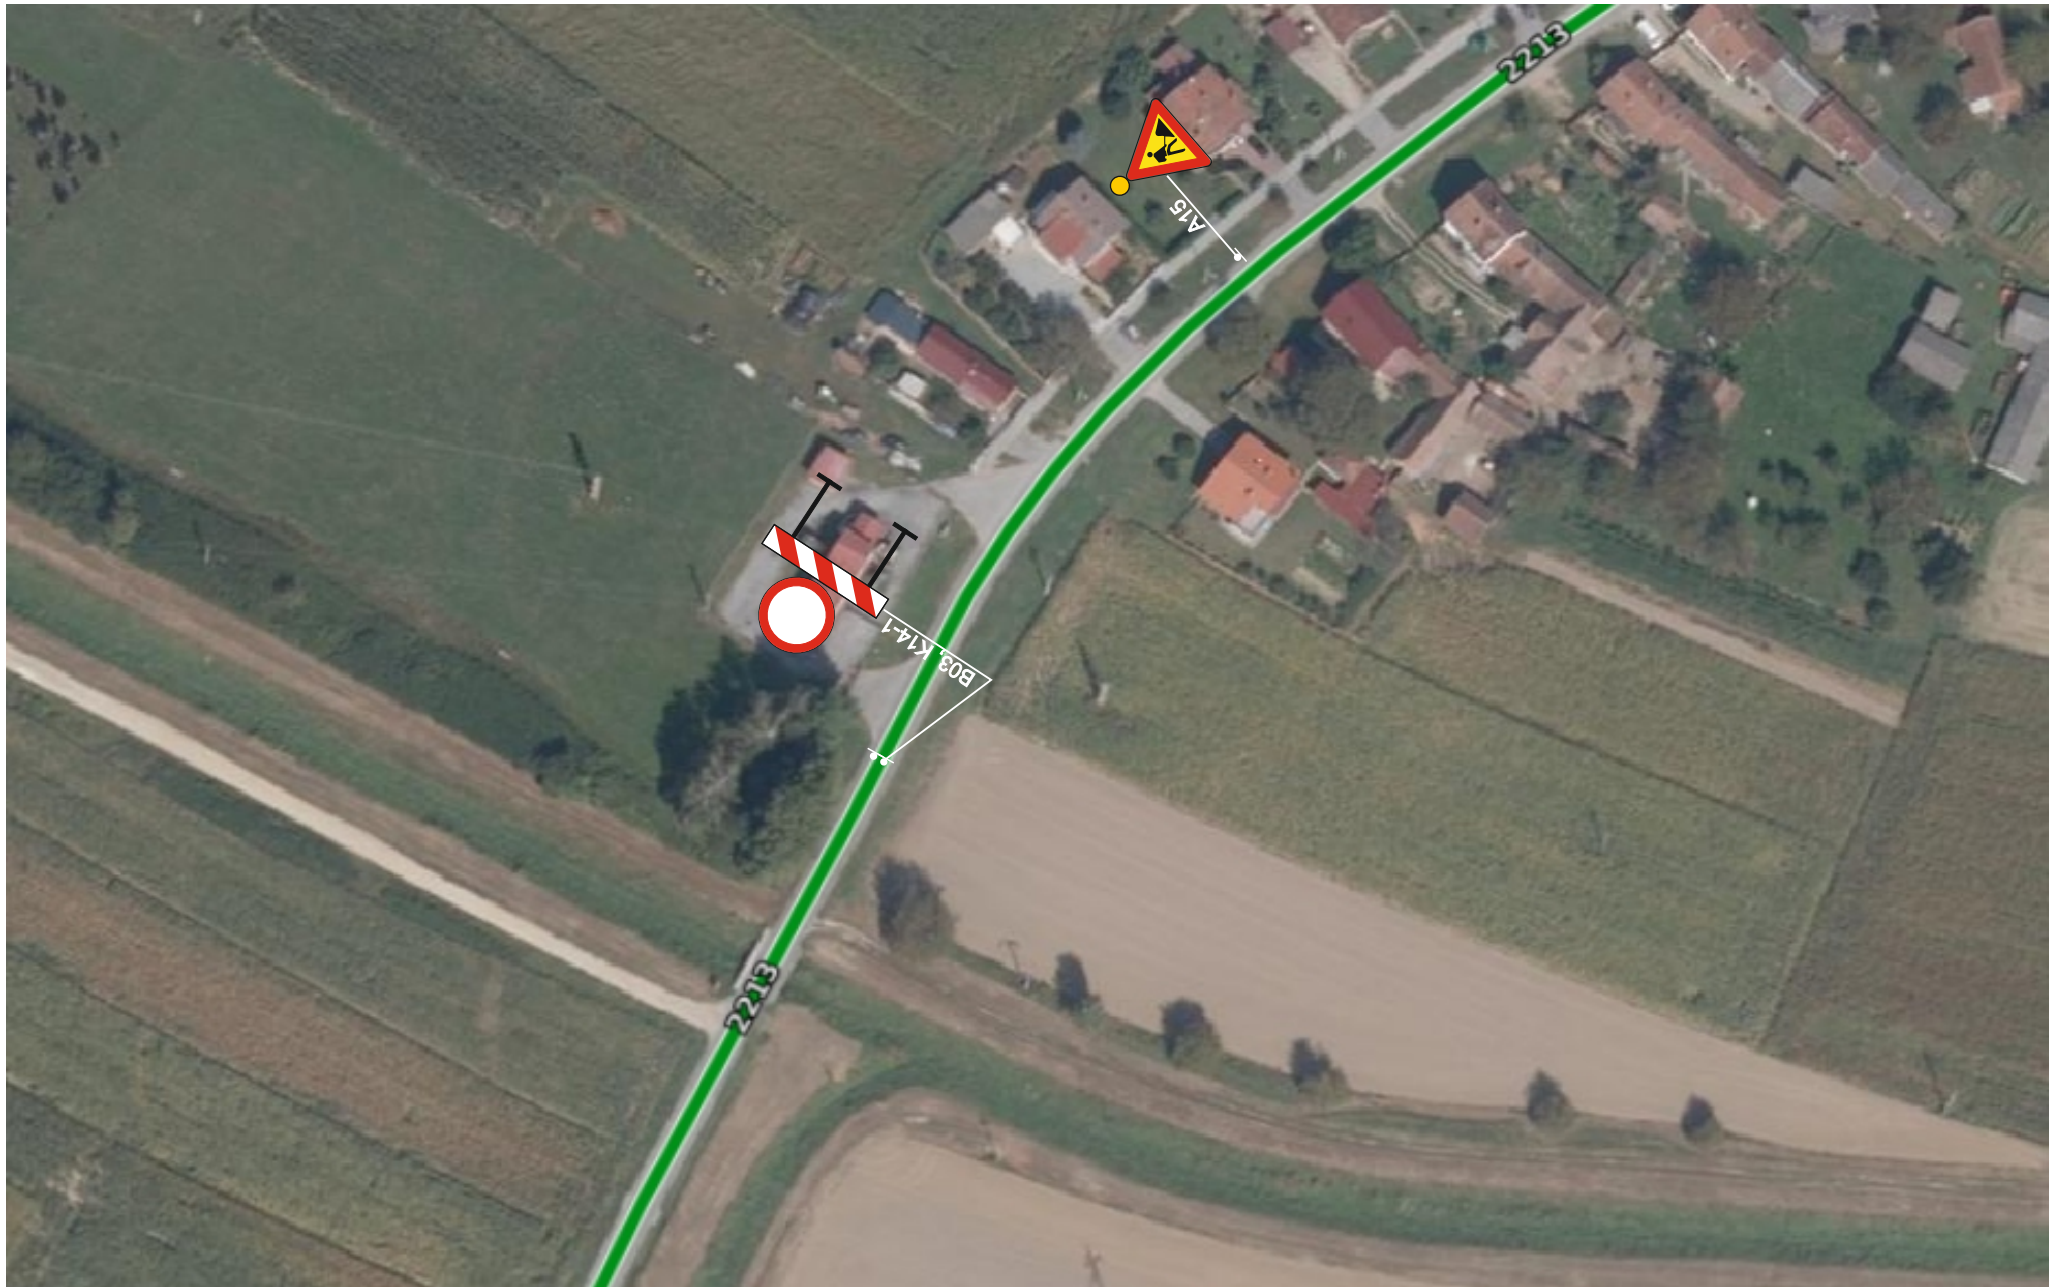


PRIVREMENA REGULACIJA PROMETA ZONA 1 - faza 2

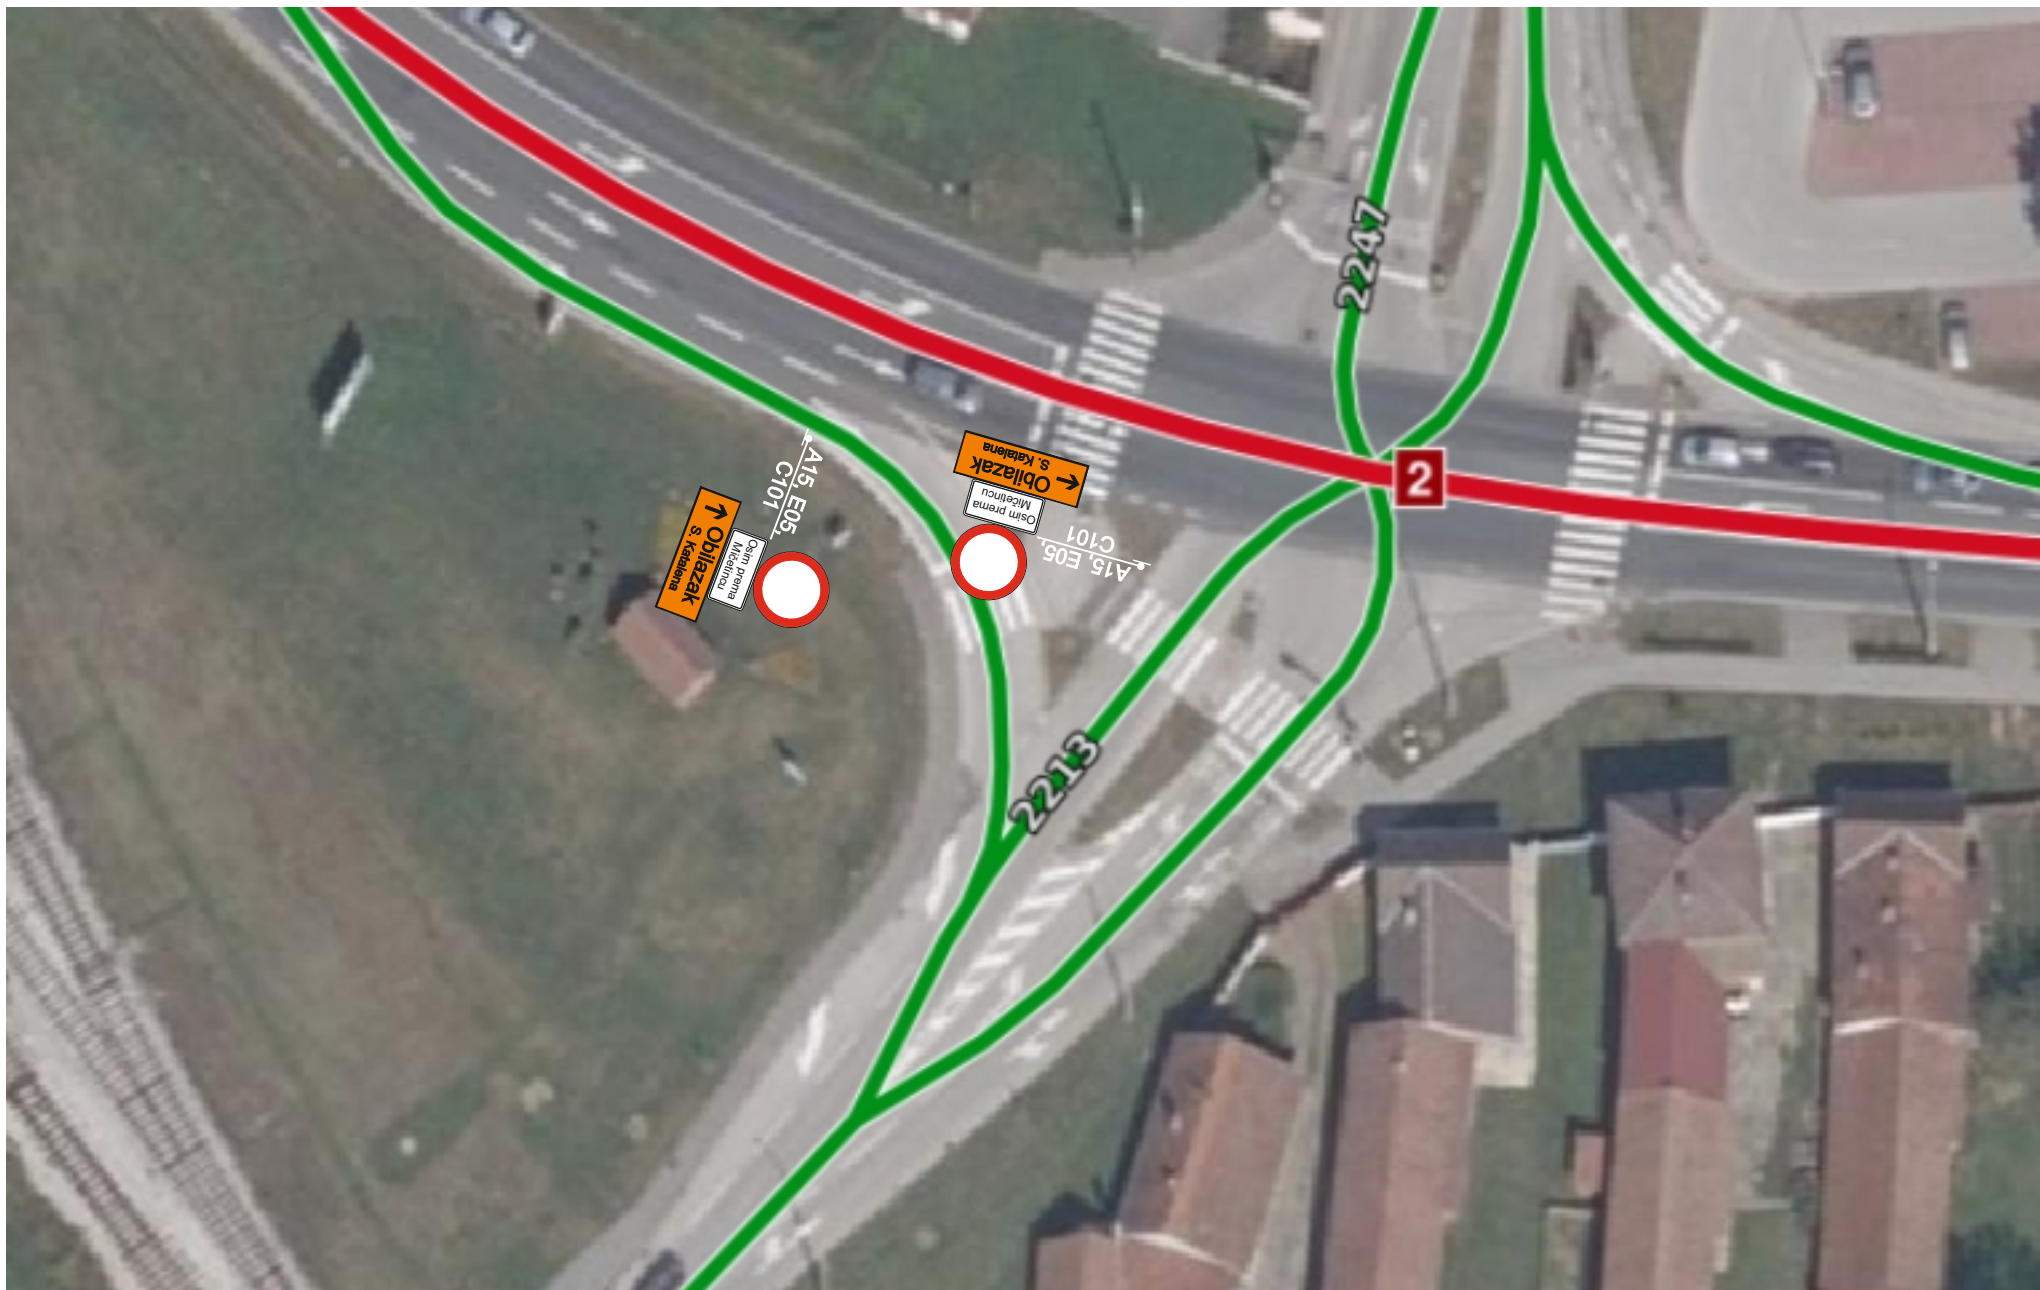


PRIVREMENA REGULACIJA PROMETA ZONA 2 - faza 2

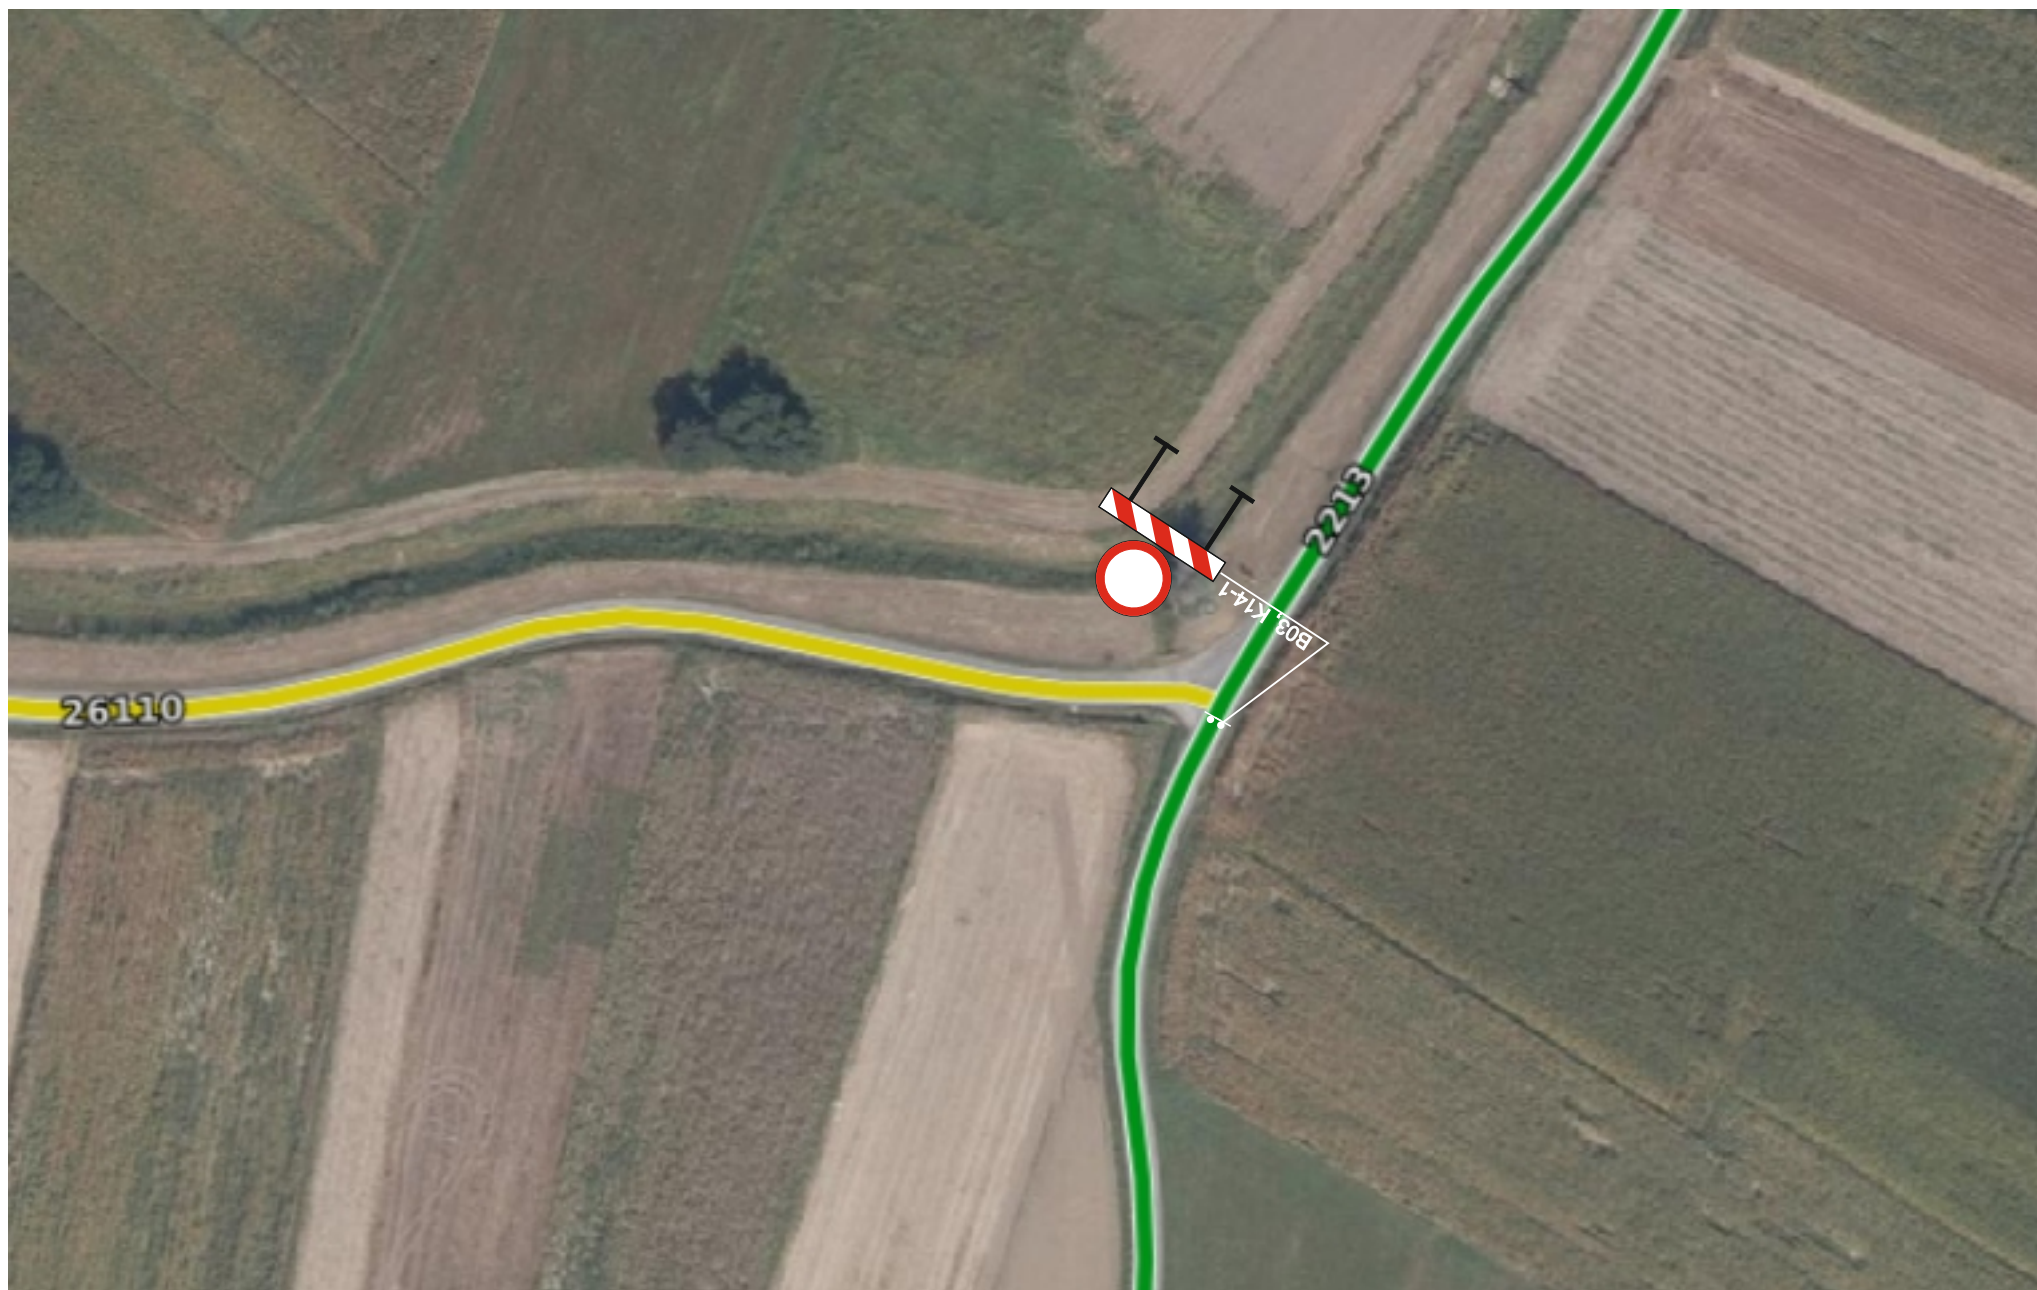


PRIVREMENA REGULACIJA PROMETA ZONA 3

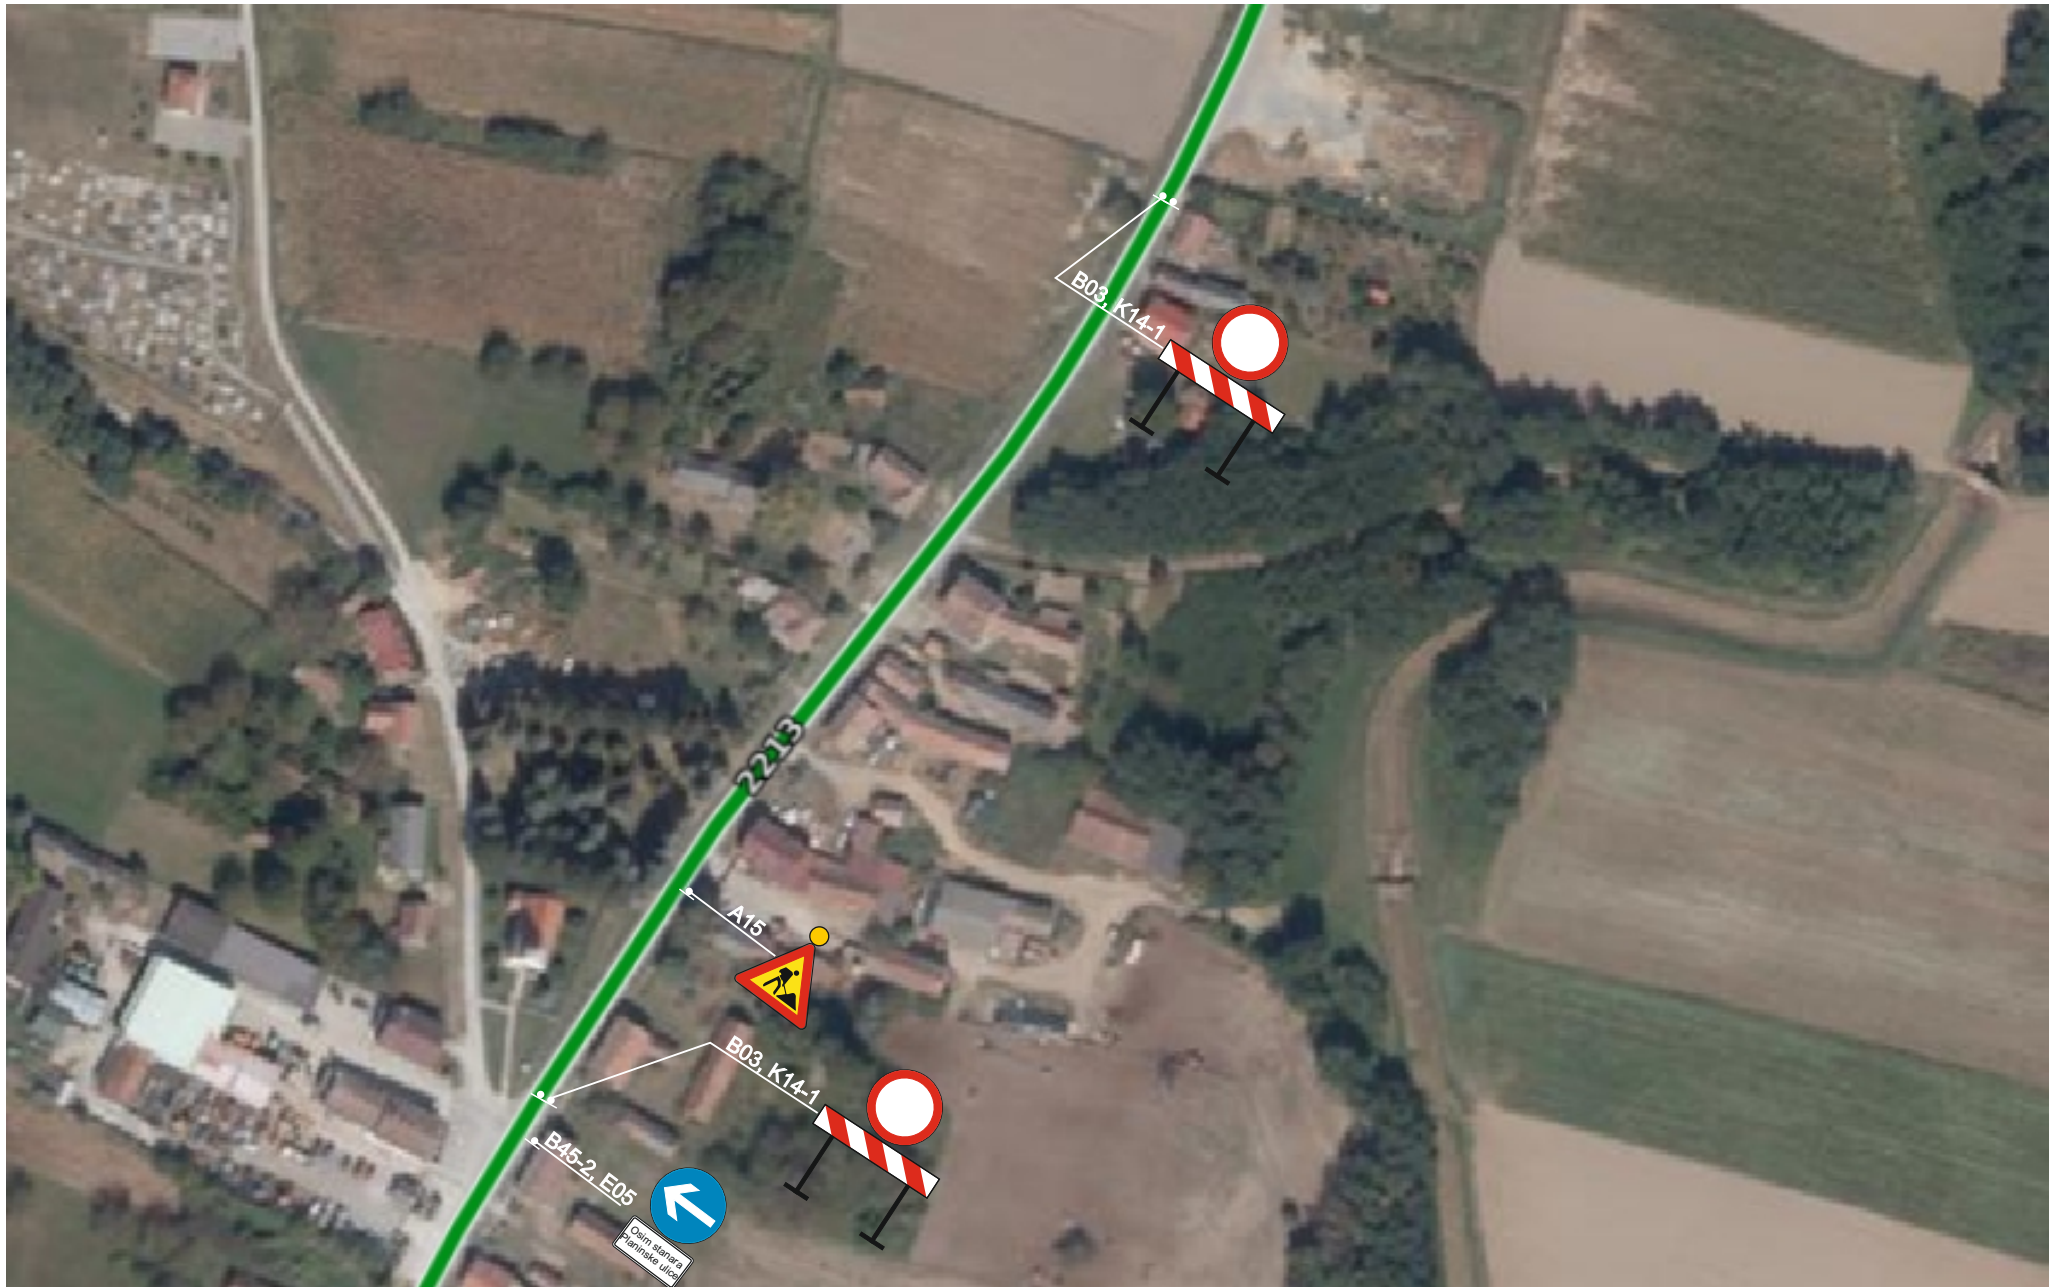


PRIVREMENA REGULACIJA PROMETA ZONA 4

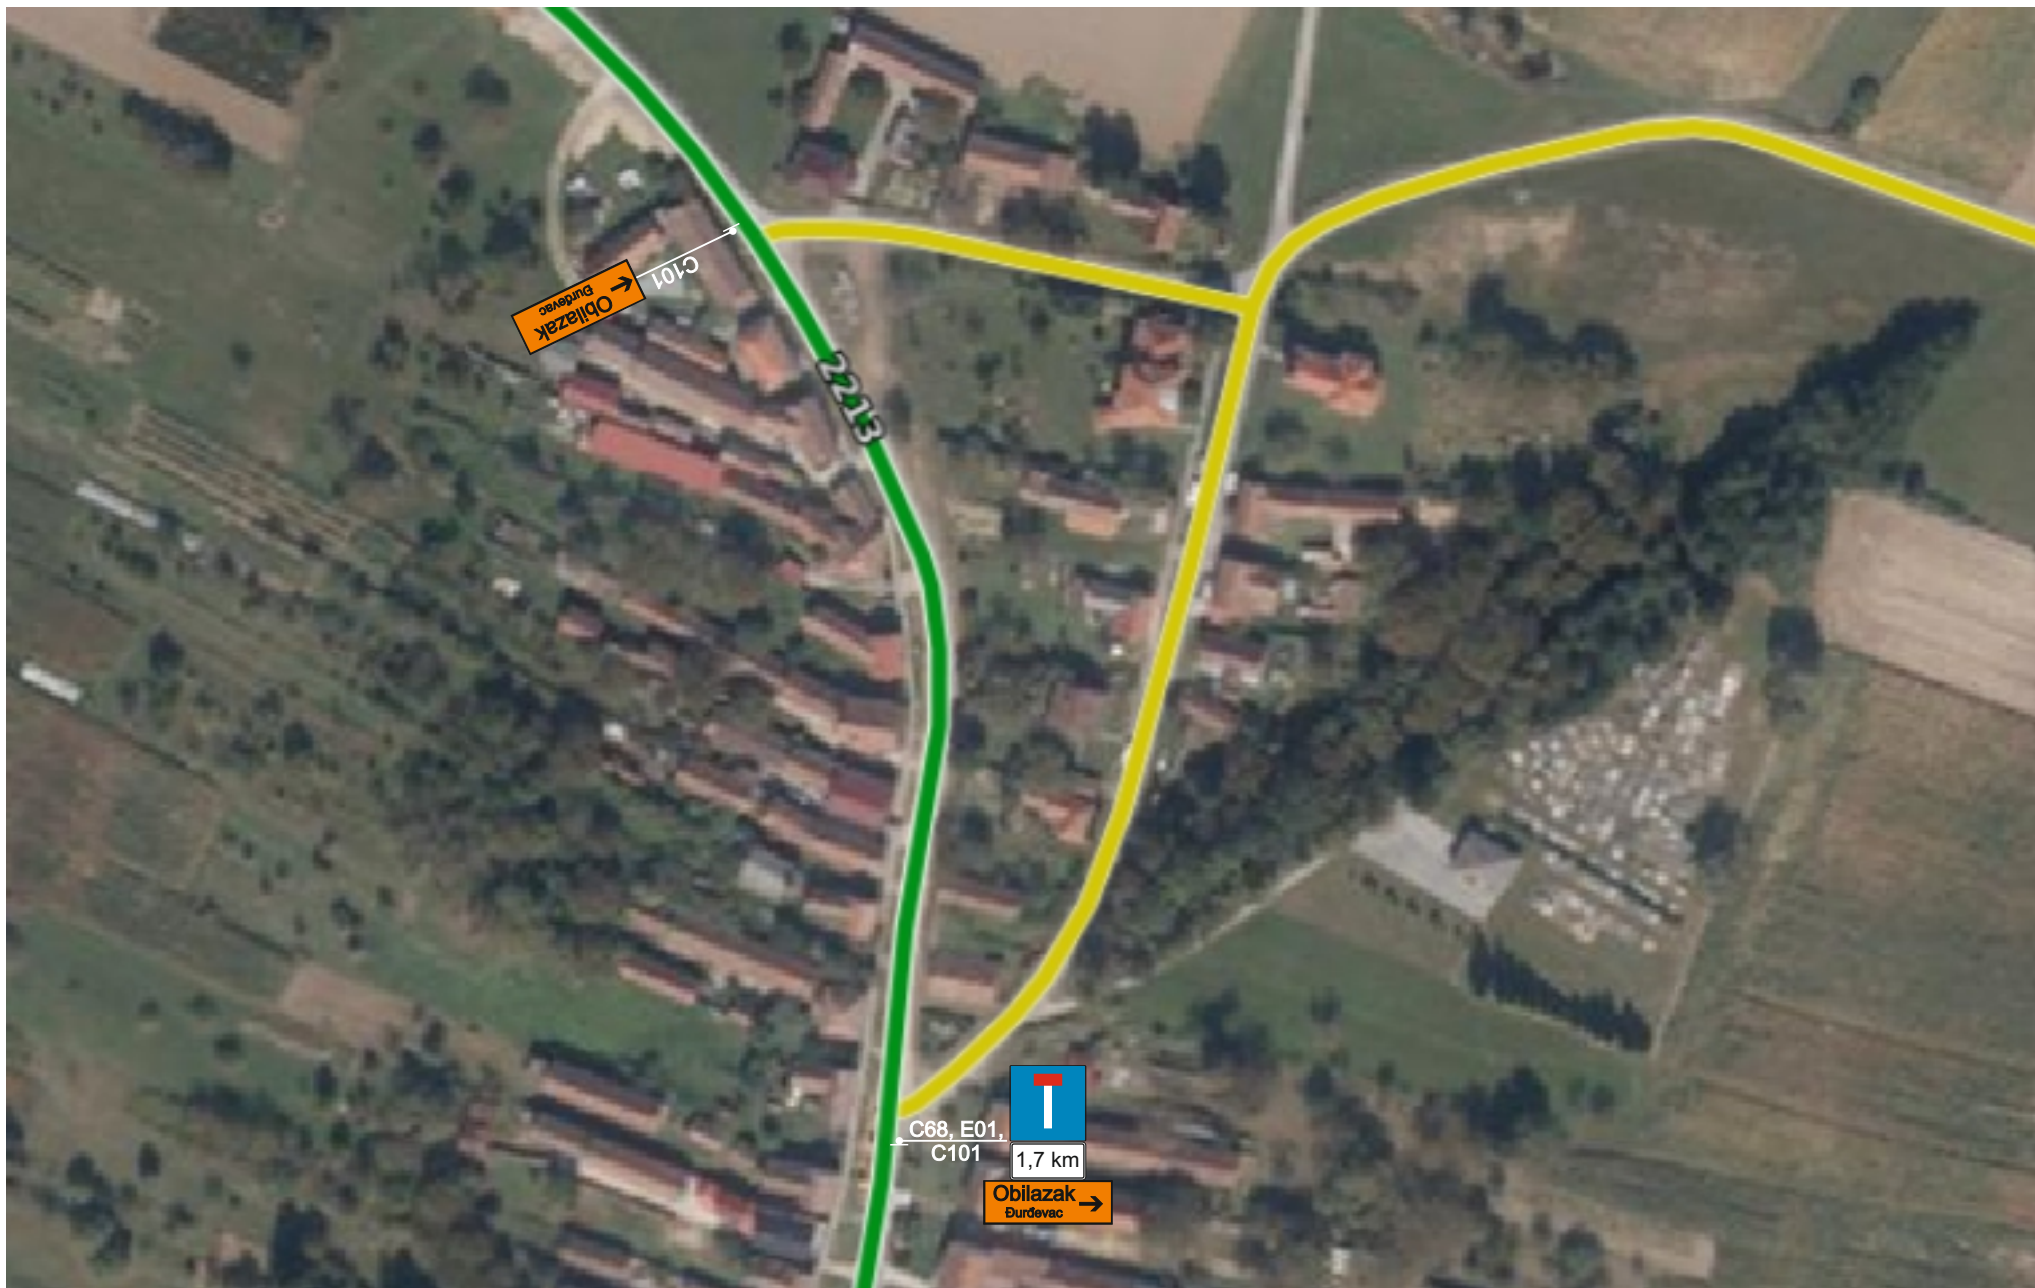

PRIVREMENA REGULACIJA PROMETA ZONA 5

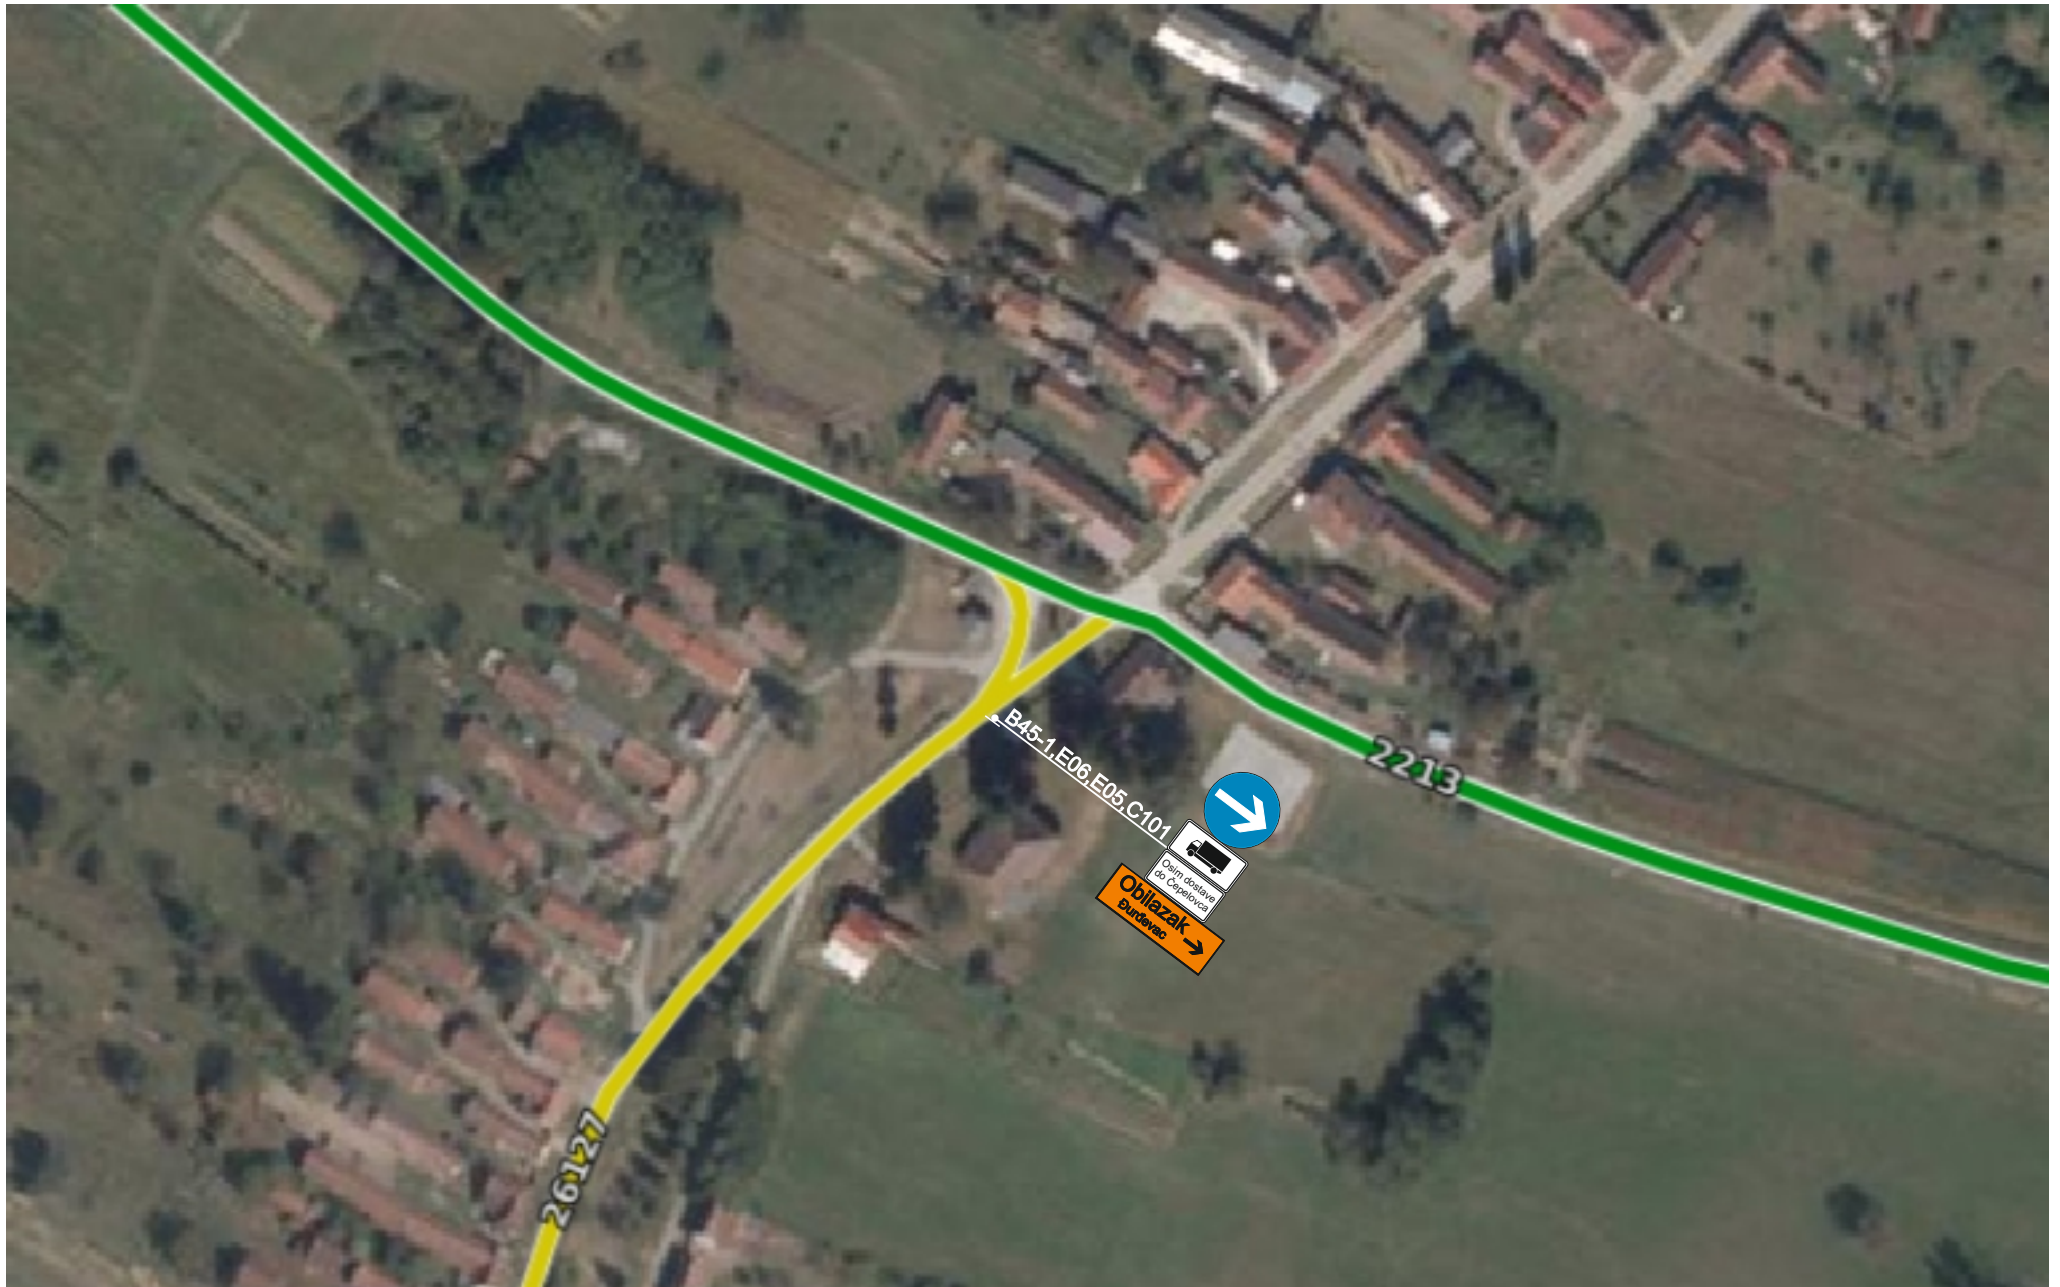

PRIVREMENA REGULACIJA PROMETA ZONA 6

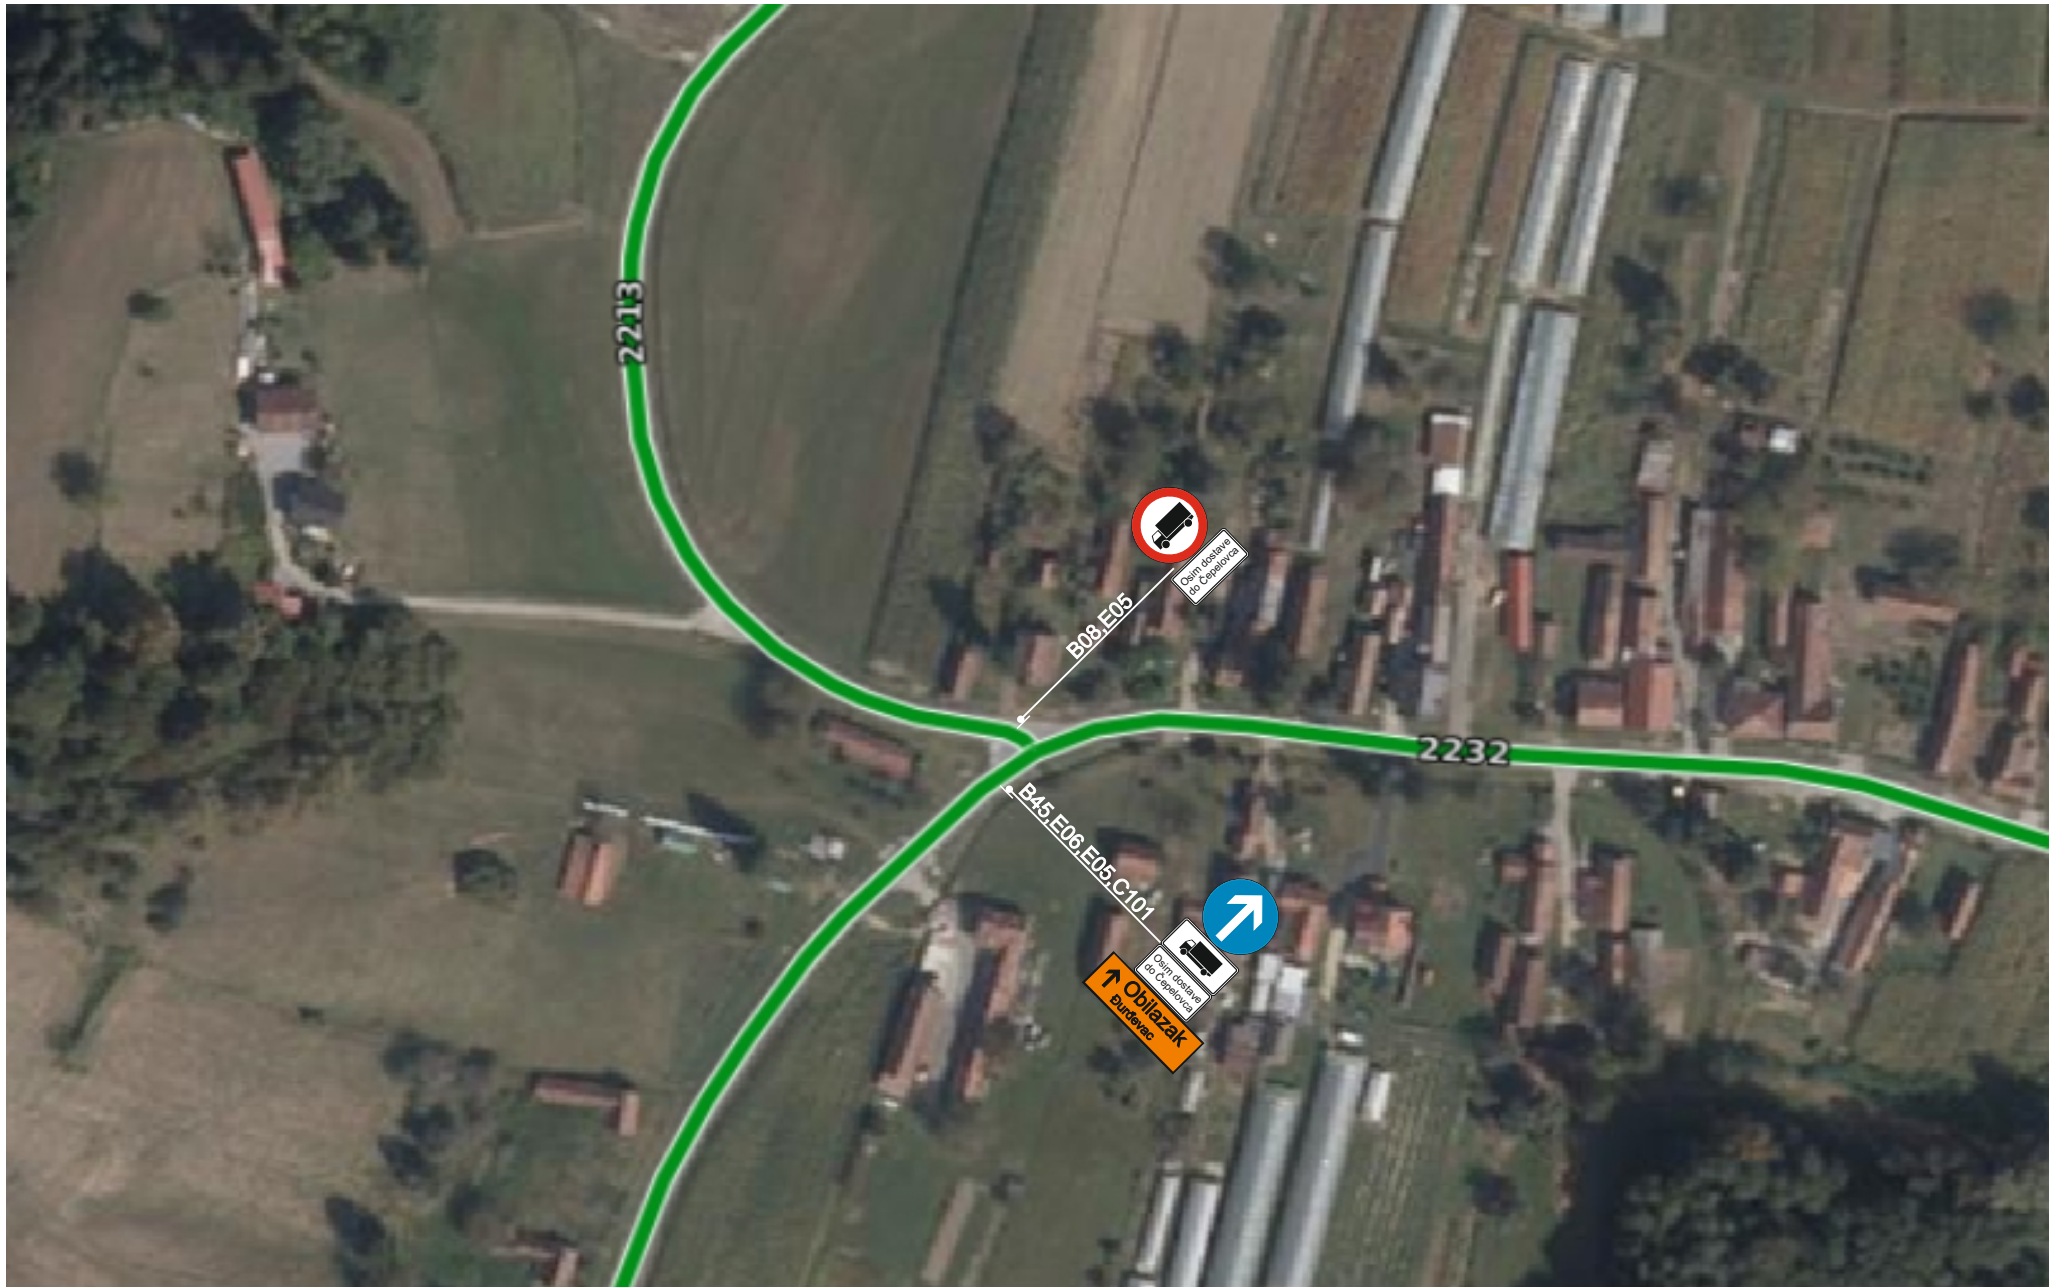

PRIVREMENA REGULACIJA PROMETA ZONA 7

